


Vancouver Highway

Trs. of Oahu College

J. Kidwell

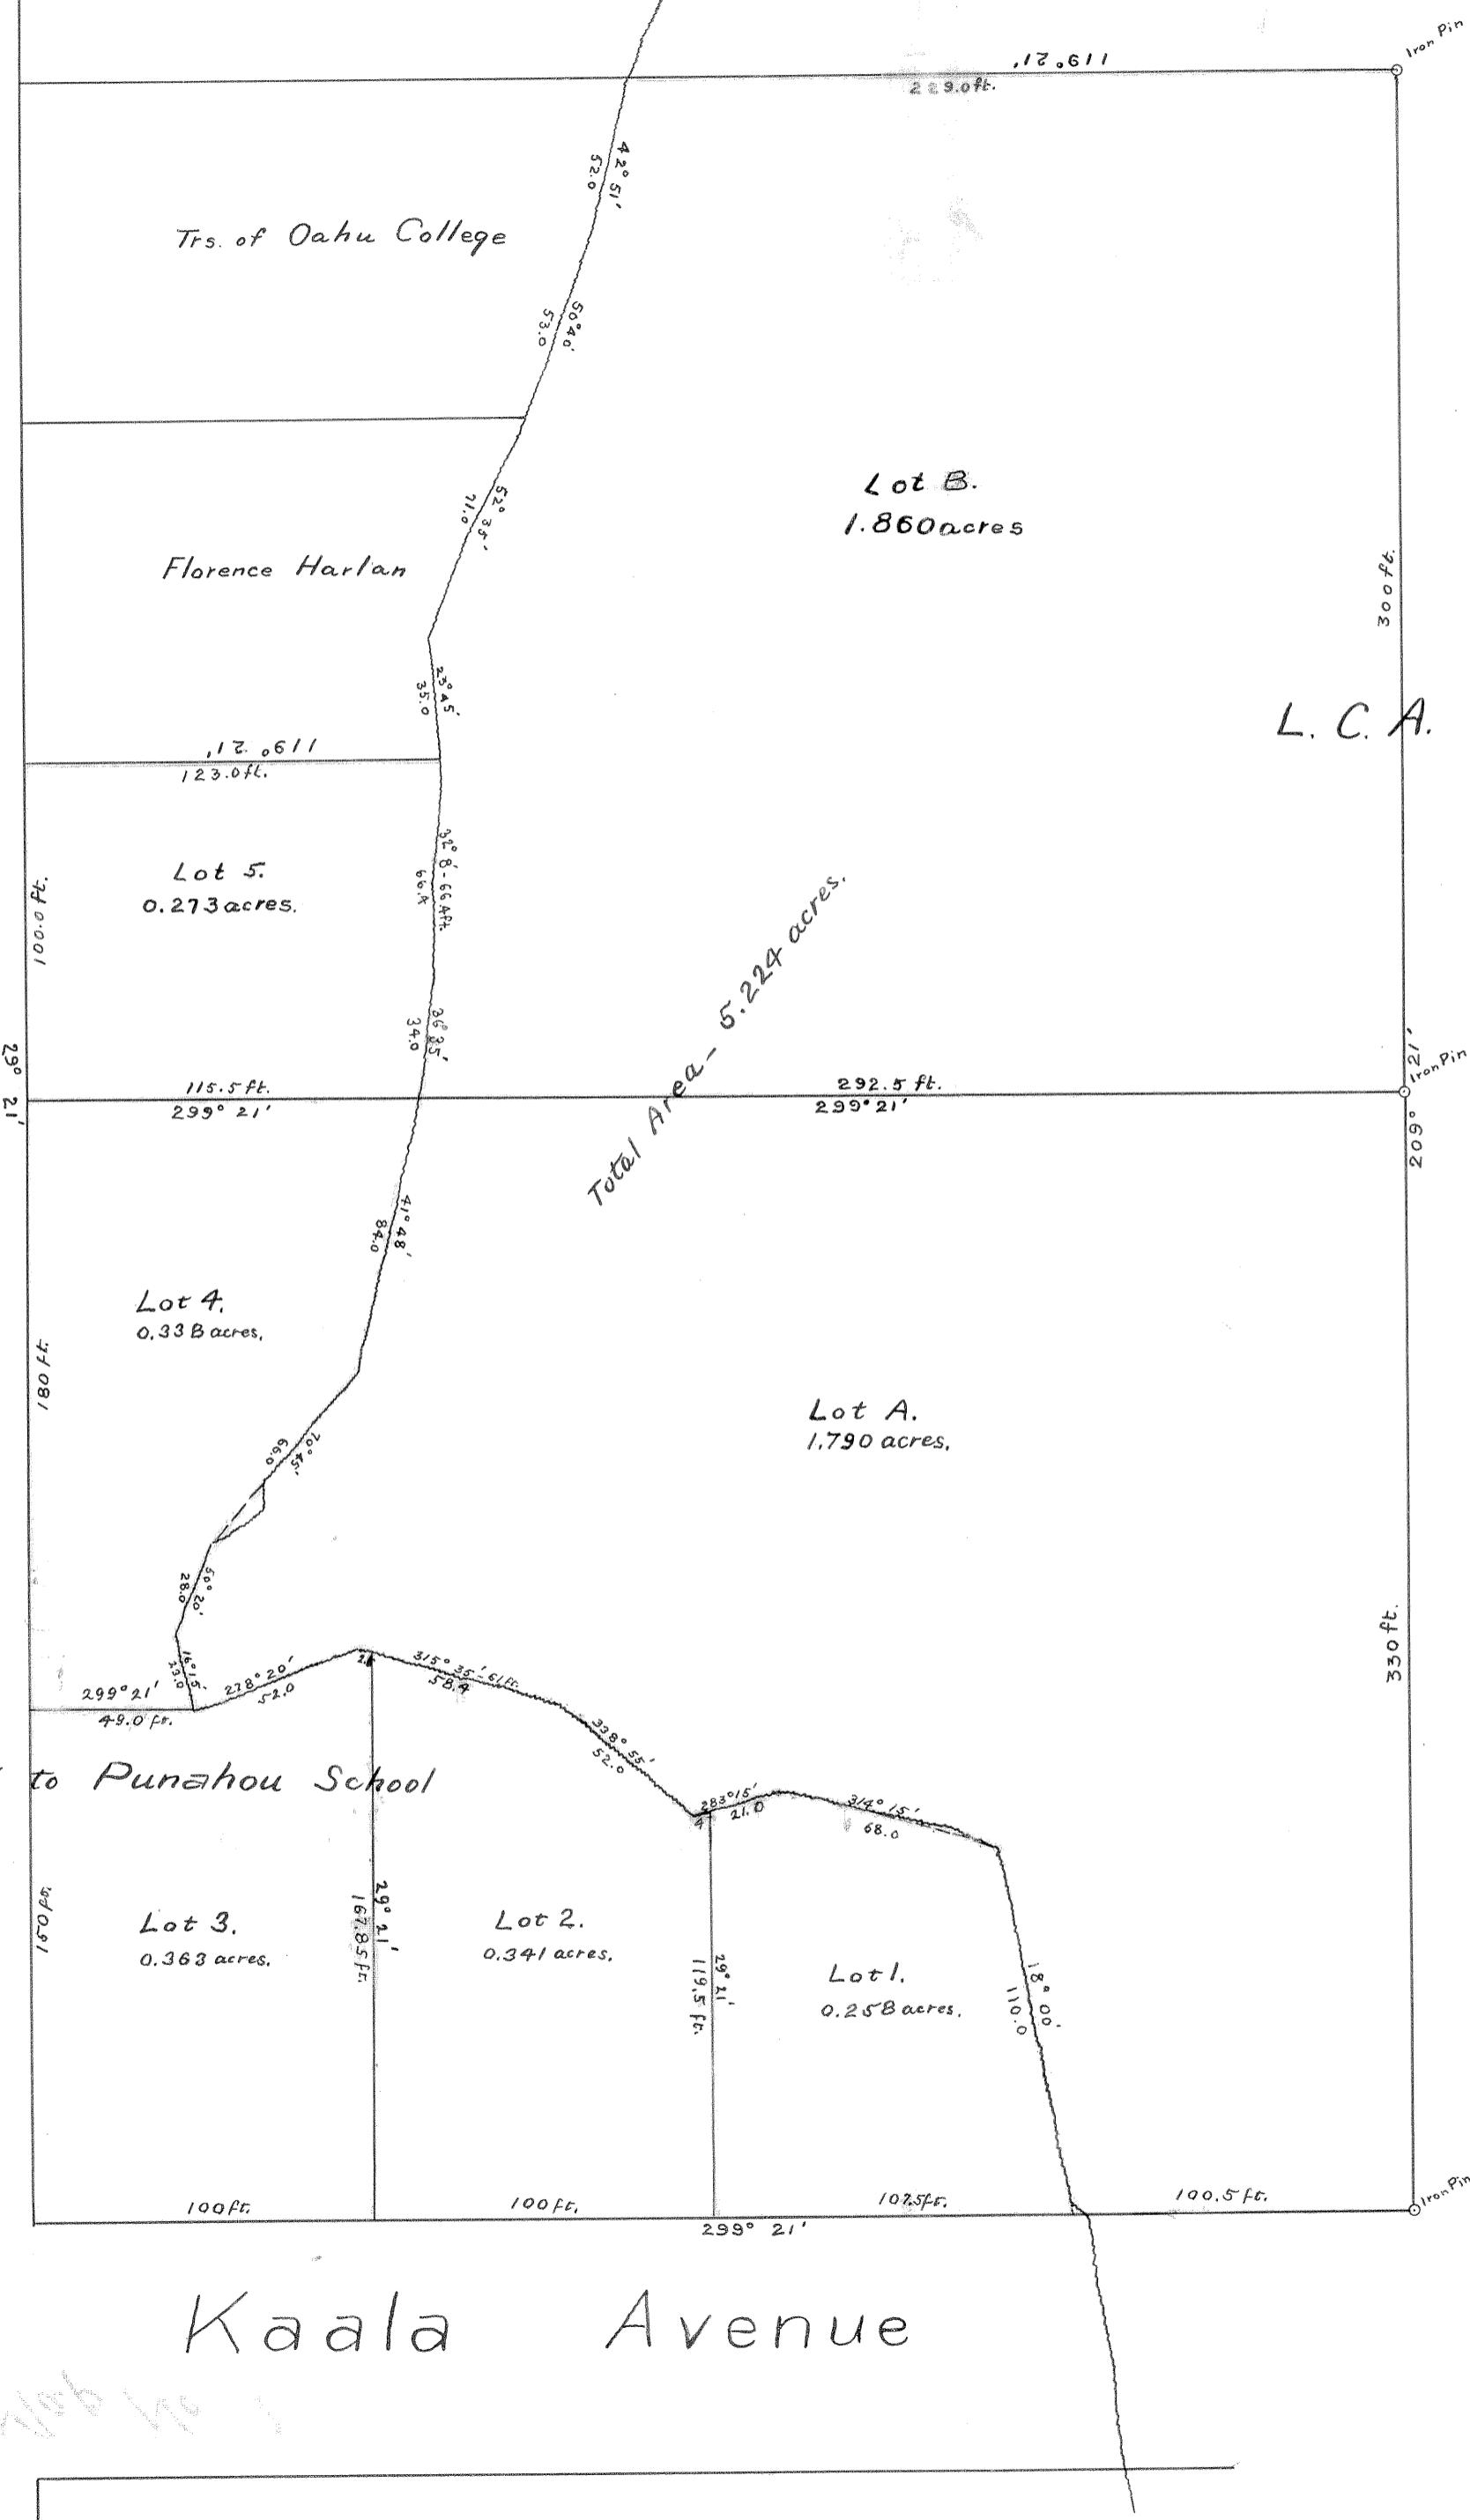

COURT OF LAND REGISTRATION, TERRITORY OF HAWAII.

Map and description with Petition No. 89, W. A. Kinney,
petitioner.

Land in Manoa, Oahu, being portions of L. c. A. 819 to
G. Beckley and Grant 175 to Punahou School, described as follows:

Beginning at the easterly corner of Kaala Avenue and Vancouver Highway, (said corner being connected to the Rocky Hill Triangulation Station by the following traverse: Beginning at the Rocky Hill Trig. Sta. and running by true azimuth - $277^{\circ} 10' 15''$, 1730.5 feet to a buried monument at the intersection of the center lines of Oahu and Kamehameha Avenues; $209^{\circ} 21'$, 624.6 feet, along the center line of Oahu Avenue to the northeasterly line of Kaala Avenue; $299^{\circ} 21'$, 413.5 feet along the northeasterly line of Kaala Avenue to said corner) and running by true azimuths;

1. $299^{\circ} 21'$, 408 feet, along Kaala Ave. and Kaala Ave. extension to an iron pin;
 2. $209^{\circ} 21'$, 630 " , " land of J. Kidwell to iron pin;
 3. $119^{\circ} 21'$, 229 " , " same to stonewall bounding College Hills Tract;
 4. $42^{\circ} 51'$, 52 " , " said wall along lot belonging to Oahu College;
 5. $50^{\circ} 40'$, 53 " , " same;
 6. $52^{\circ} 35'$, 71 " , " wall along lot belonging to Florence Harlan;
 7. $23^{\circ} 45'$, 35 " , " same;
 8. $119^{\circ} 21'$, 123 " , " lot of Florence Harlan to the southeasterly side of Vancouver Highway;
 9. $29^{\circ} 21'$, 430 " , " Vancouver Highway to the initial point.

Containing an area of 5.224 Acres, a little more or less,

Honolulu, June 8, 190

Arthur C Alexander
Surveyor

Edition No. 89
Court of Land Registration
FILED

JUN 19 1907

12 o'clock 10 min. P.M.
W. Howard

-the above is a correct map
the premises purported to
and that lot B and lot 5, Subdivision
correctly shown and their boundaries
in the plan above, and that the areas
are correct.

J. J. Brown
Ass't Eng., & Survey
land Reg. Comm.
July 12th 1906

July 12th 1906

Wm A. Kenney
by G. D. Peterson -
his attorney.